

**Revisions**

Client

Project

**True Blue Project**

Drawing title

**Level 1 Floor Plan**

Project No

**1105**

Drawing No

**01**

Scale

**1/16" = 1'-0"**

Date

**Issue Date**

**ATLANTIC  
PARTNERSHIP  
Architects**

Box 1  
St. George's  
Grenada

Tel:


+1 473 444 1180

fax:

+1 473 440 2787

e-mail

inbox@atlantic-partnership.com

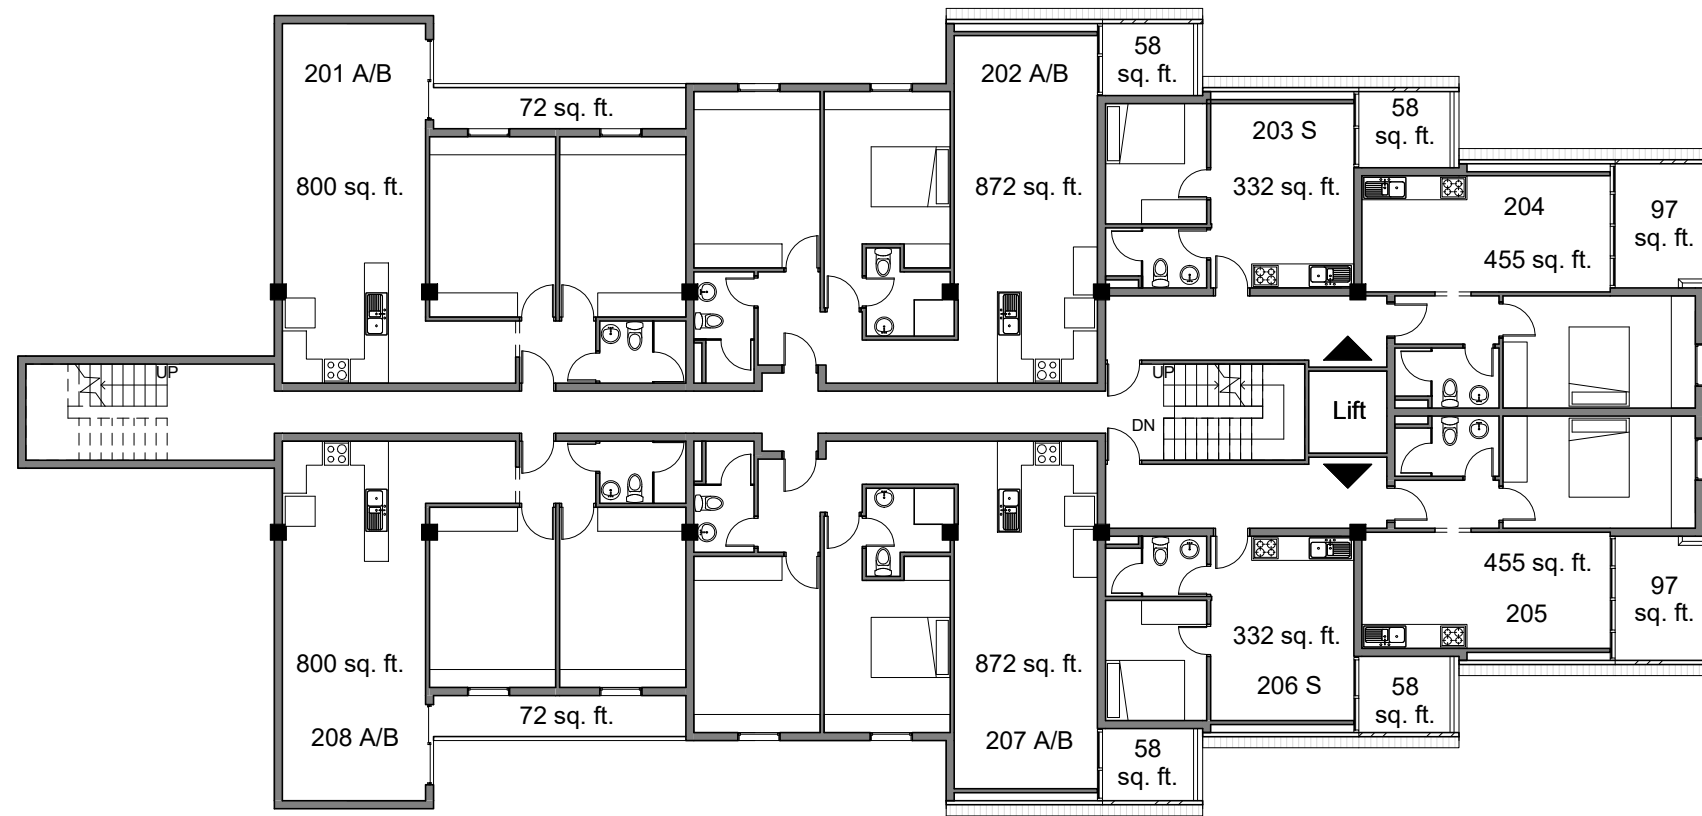

**Revisions**

Client

Project

**True Blue Project**

Drawing title

**Level 2 Floor Plan**

Project No

**1105**

Drawing No

**02**

Scale

**1/16" = 1'-0"**

Date

**Issue Date**

**ATLANTIC  
PARTNERSHIP  
Architects**

Box 1  
St. George's  
Grenada

Tel:

+1 473 444 1180

fax:


+1 473 440 2787

e-mail

inbox@atlantic-partnership.com



**HIDEAWAY**  
TRUE BLUE, GRENADA

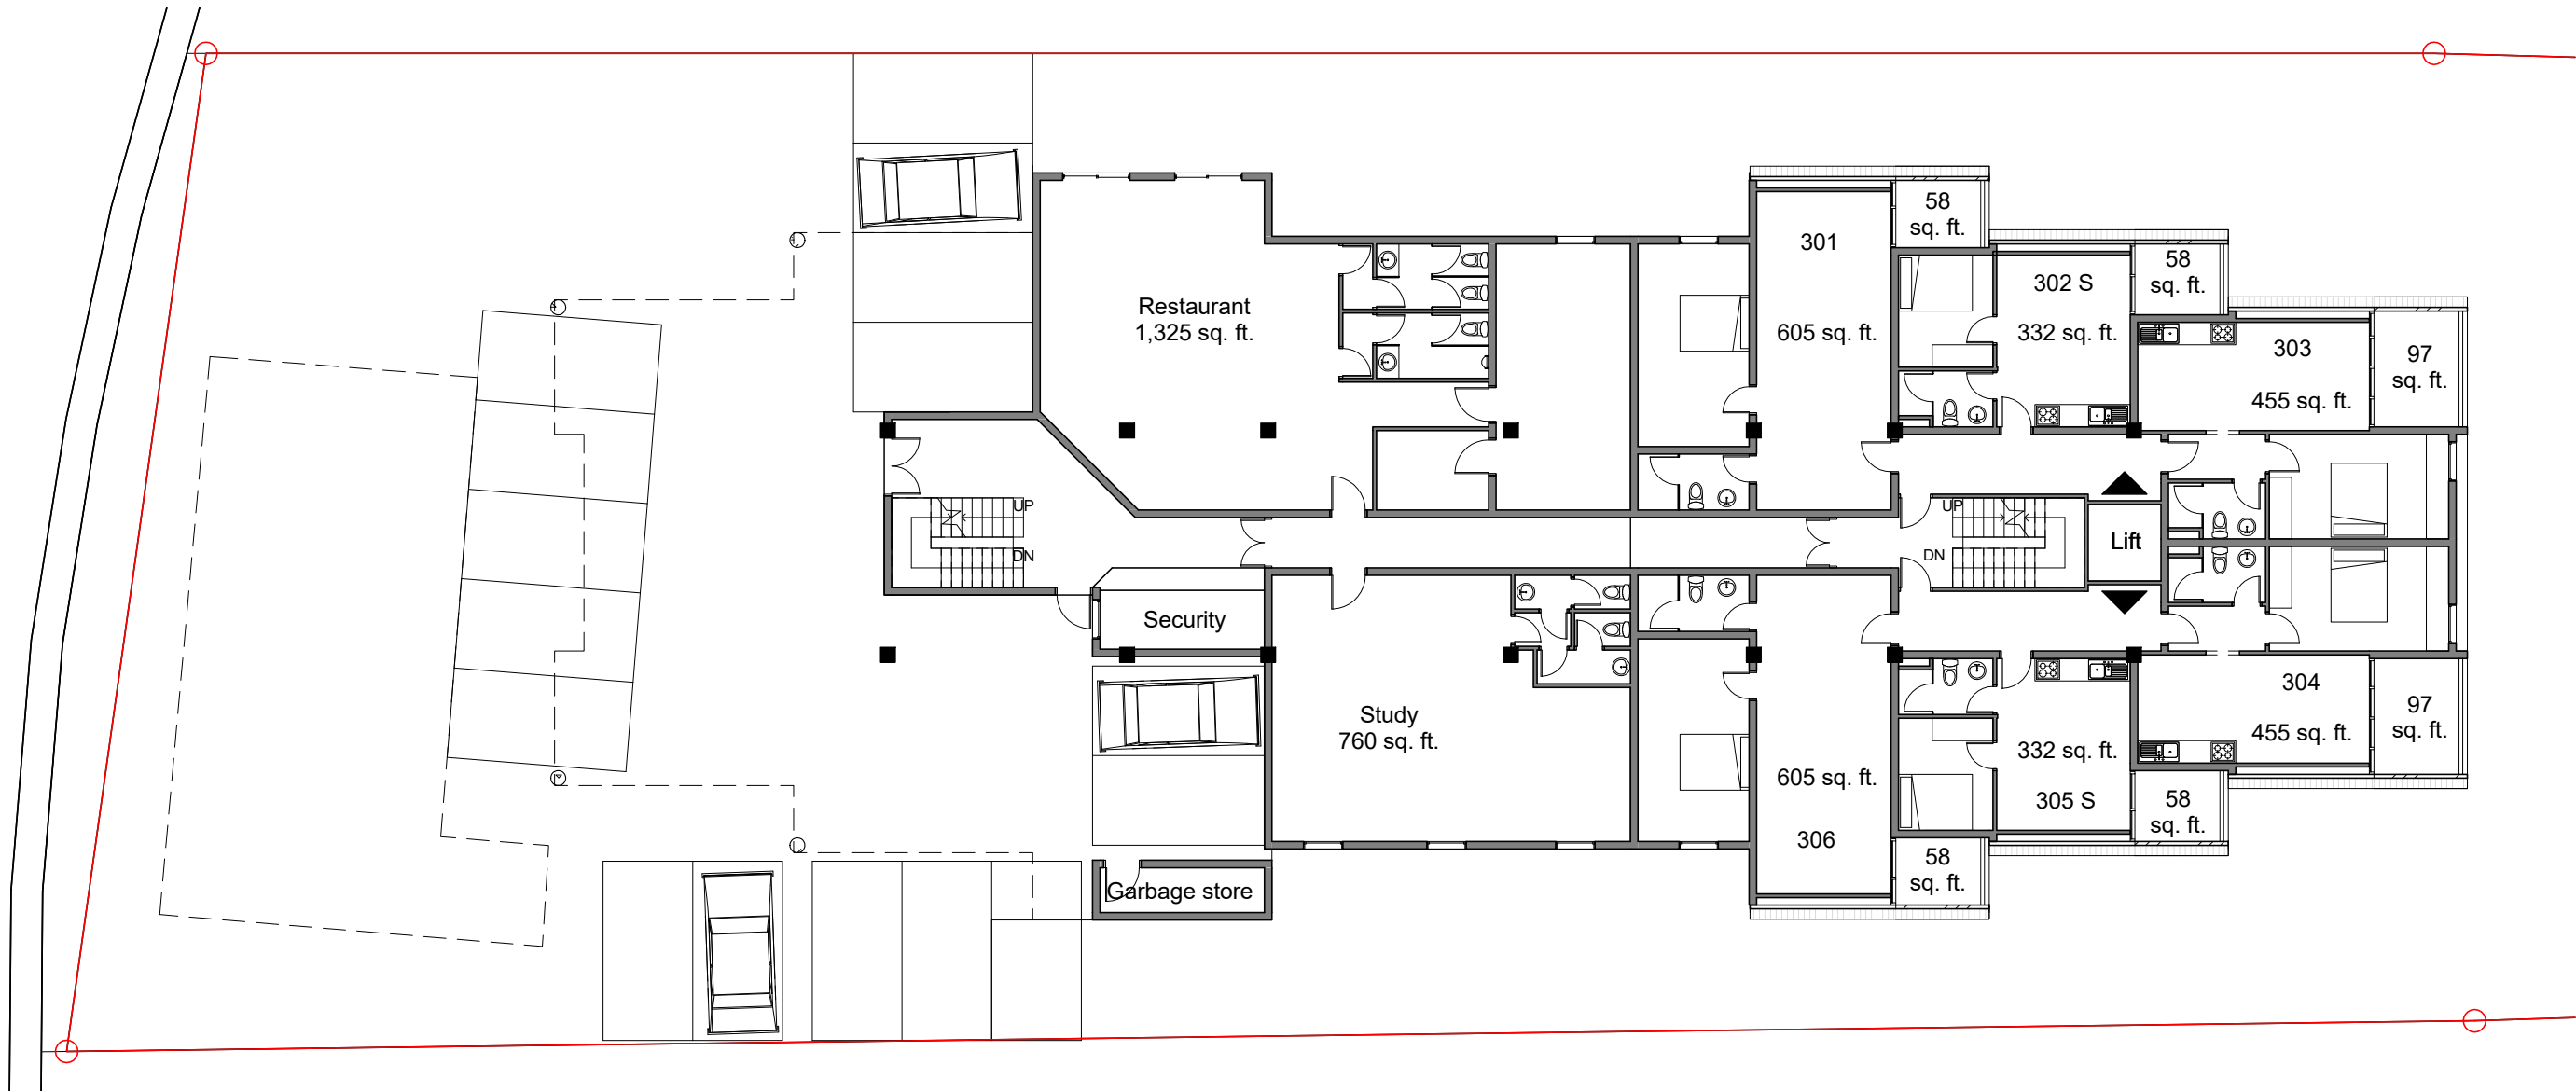

**Revisions**

Client

Project

**True Blue Project**

Drawing title

**Level 3 Floor Plan**

Project No

**1105**

Drawing No

**03**

Scale

**1/16" = 1'-0"**

Date


**Issue Date**

**ATLANTIC  
PARTNERSHIP  
Architects**

Box 1  
St. George's  
Grenada

Tel:  
+1 473 444 1180  
fax:  
+1 473 440 2787

e-mail  
inbox@atlantic-partnership.com

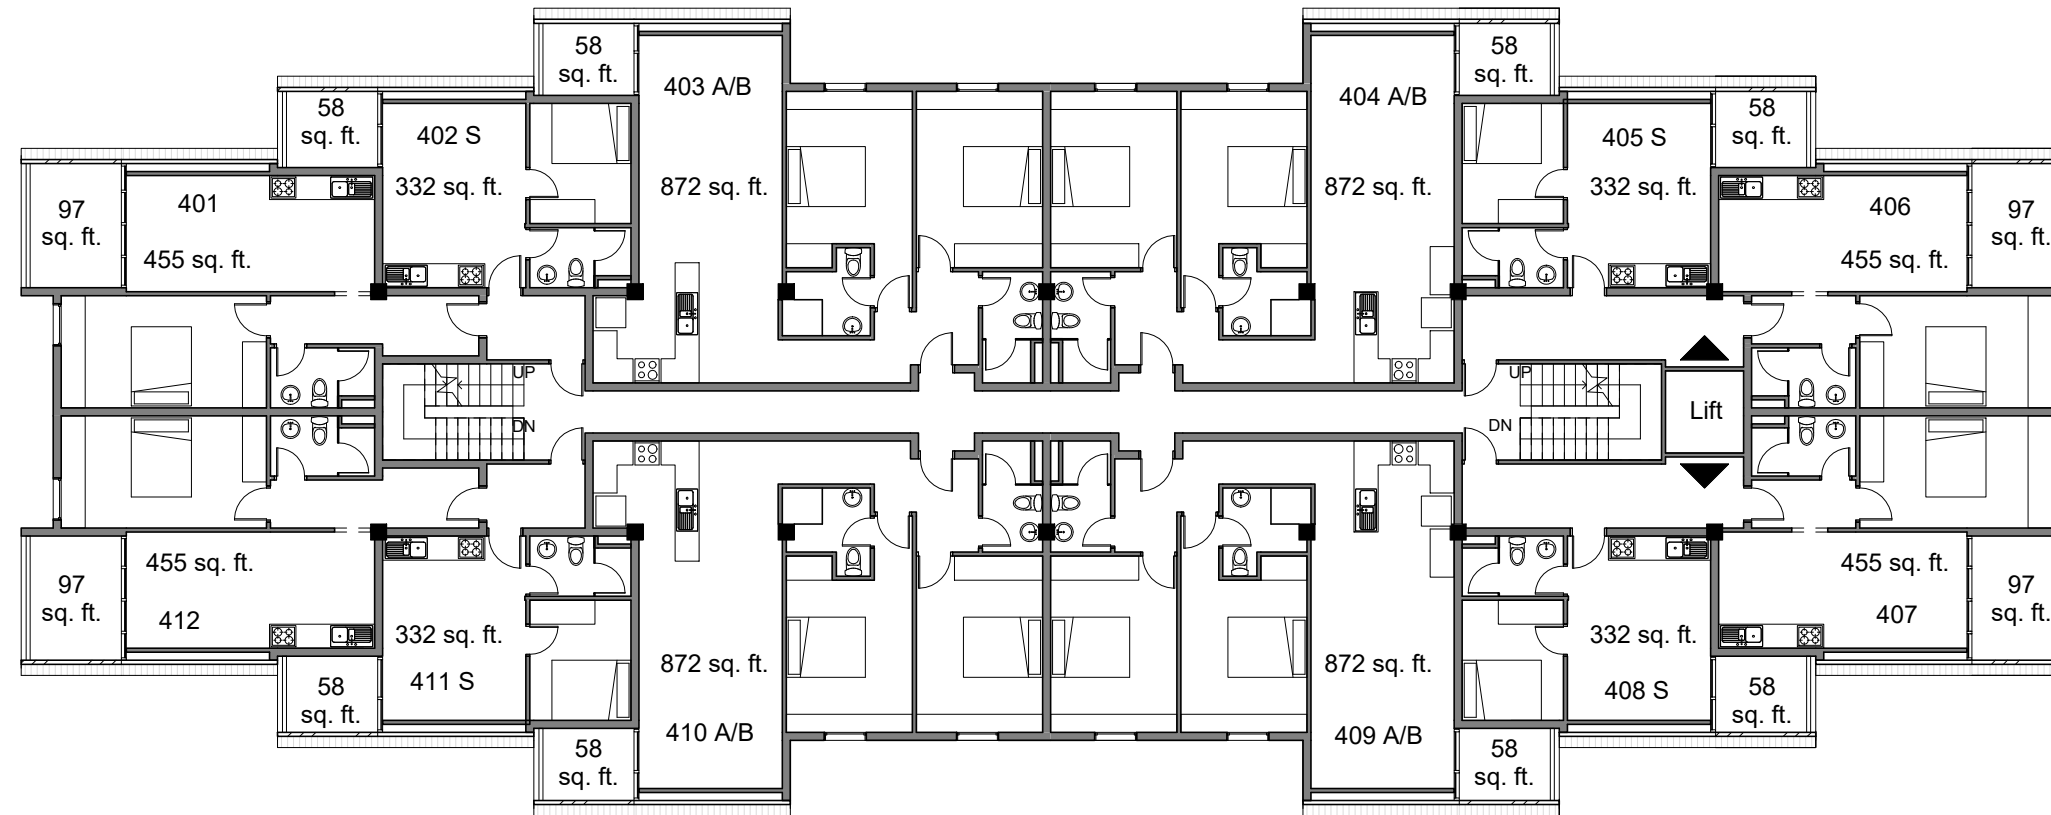

**Revisions**

Client

Project

**True Blue Project**

Drawing title

**Level 4 Floor Plan**

Project No

**1105**

Drawing No

**04**

Scale

**1/16" = 1'-0"**

Date

**Issue Date**

**ATLANTIC  
PARTNERSHIP  
Architects**

Box 1  
St. George's  
Grenada

Tel:

+1 473 444 1180

fax:


+1 473 440 2787

e-mail

inbox@atlantic-partnership.com



**HIDEAWAY**  
TRUE BLUE, GRENADA

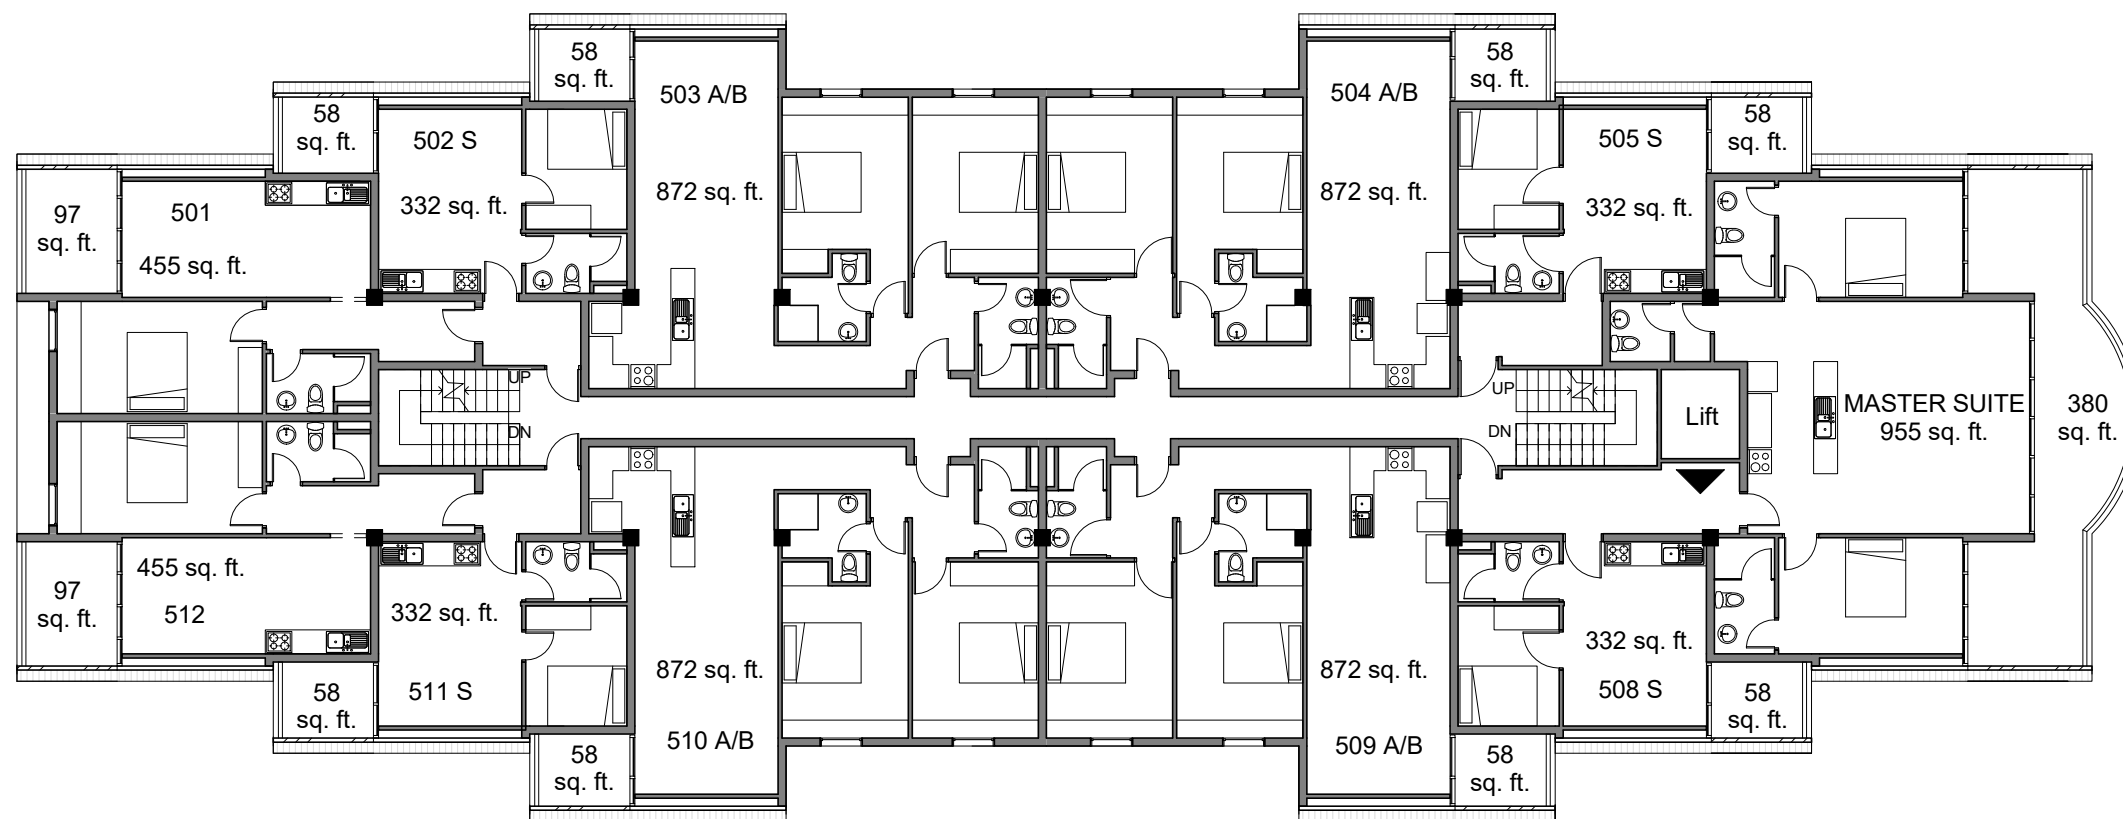

**Revisions**

Client

Project

**True Blue Project**

Drawing title

**Level 5 Floor Plan**

Project No

**1105**

Drawing No

**05**

Scale **1/16" = 1'-0"**

Date **Issue Date**

**ATLANTIC  
PARTNERSHIP  
Architects**

Box 1  
St. George's  
Grenada

Tel:  
+1 473 444 1180  
fax:  
+1 473 440 2787

e-mail  
inbox@atlantic-partnership.com